


RACK WITH CONVEYOR - FLOOR LEVEL PLAN

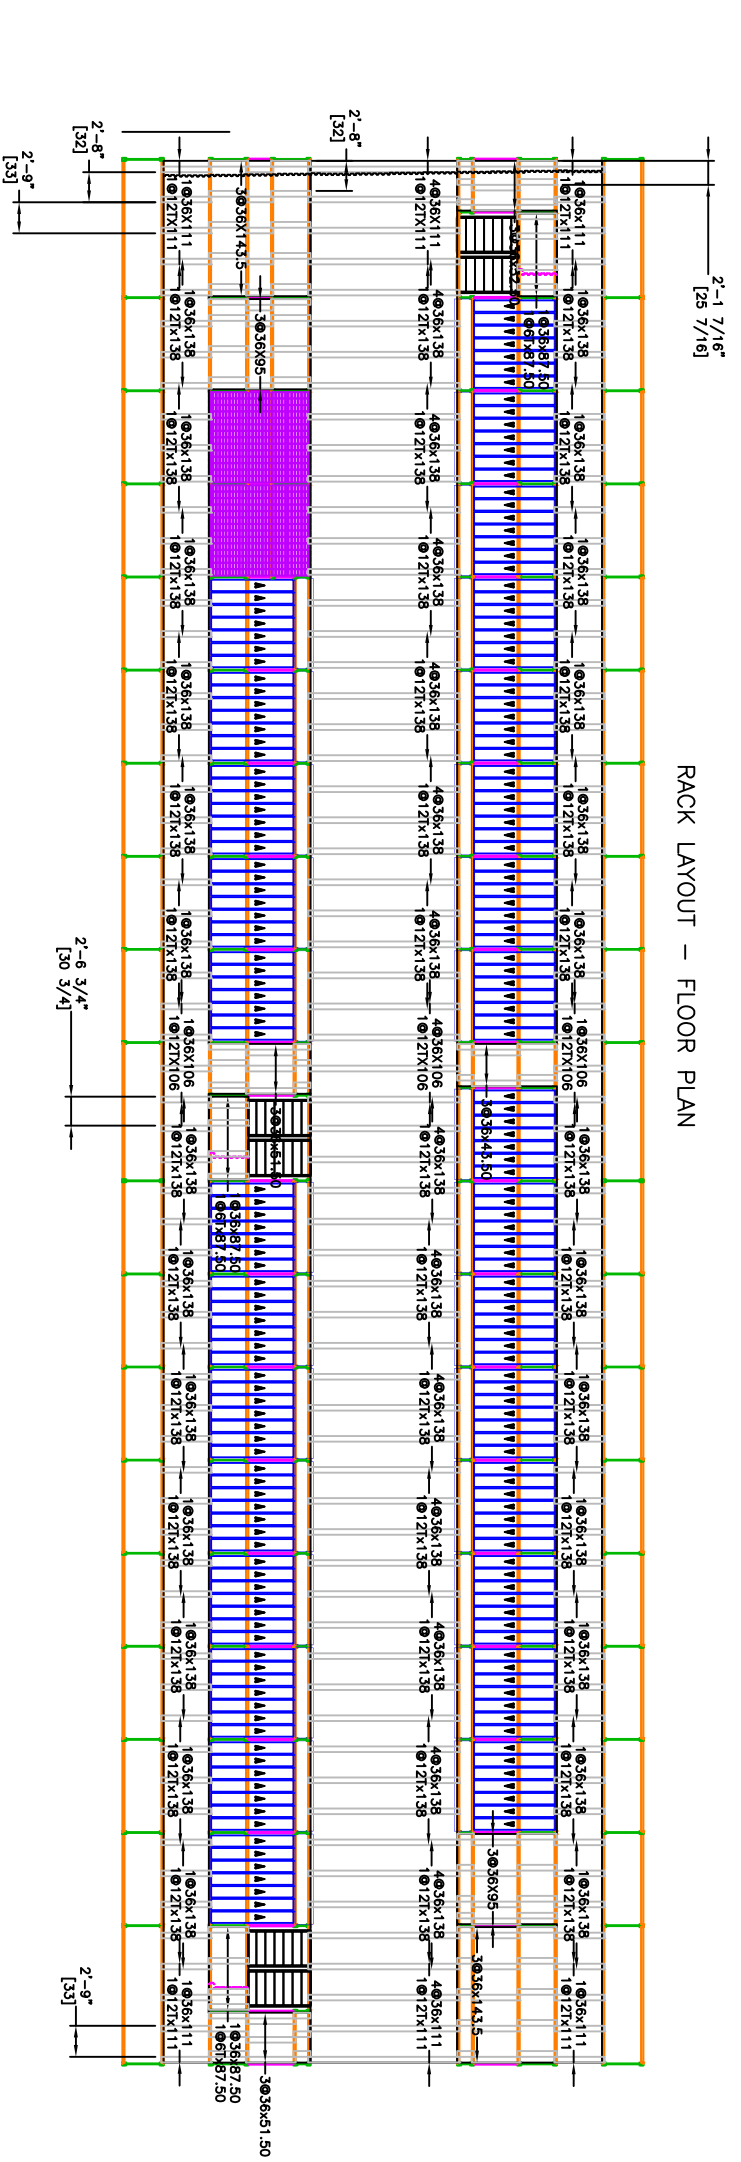

RACK LAYOUT - FLOOR PLAN